


BRADGATE LANE

RESERVE NO 1

TRAFFORD LANE

WILLANDRA BOULEVARD

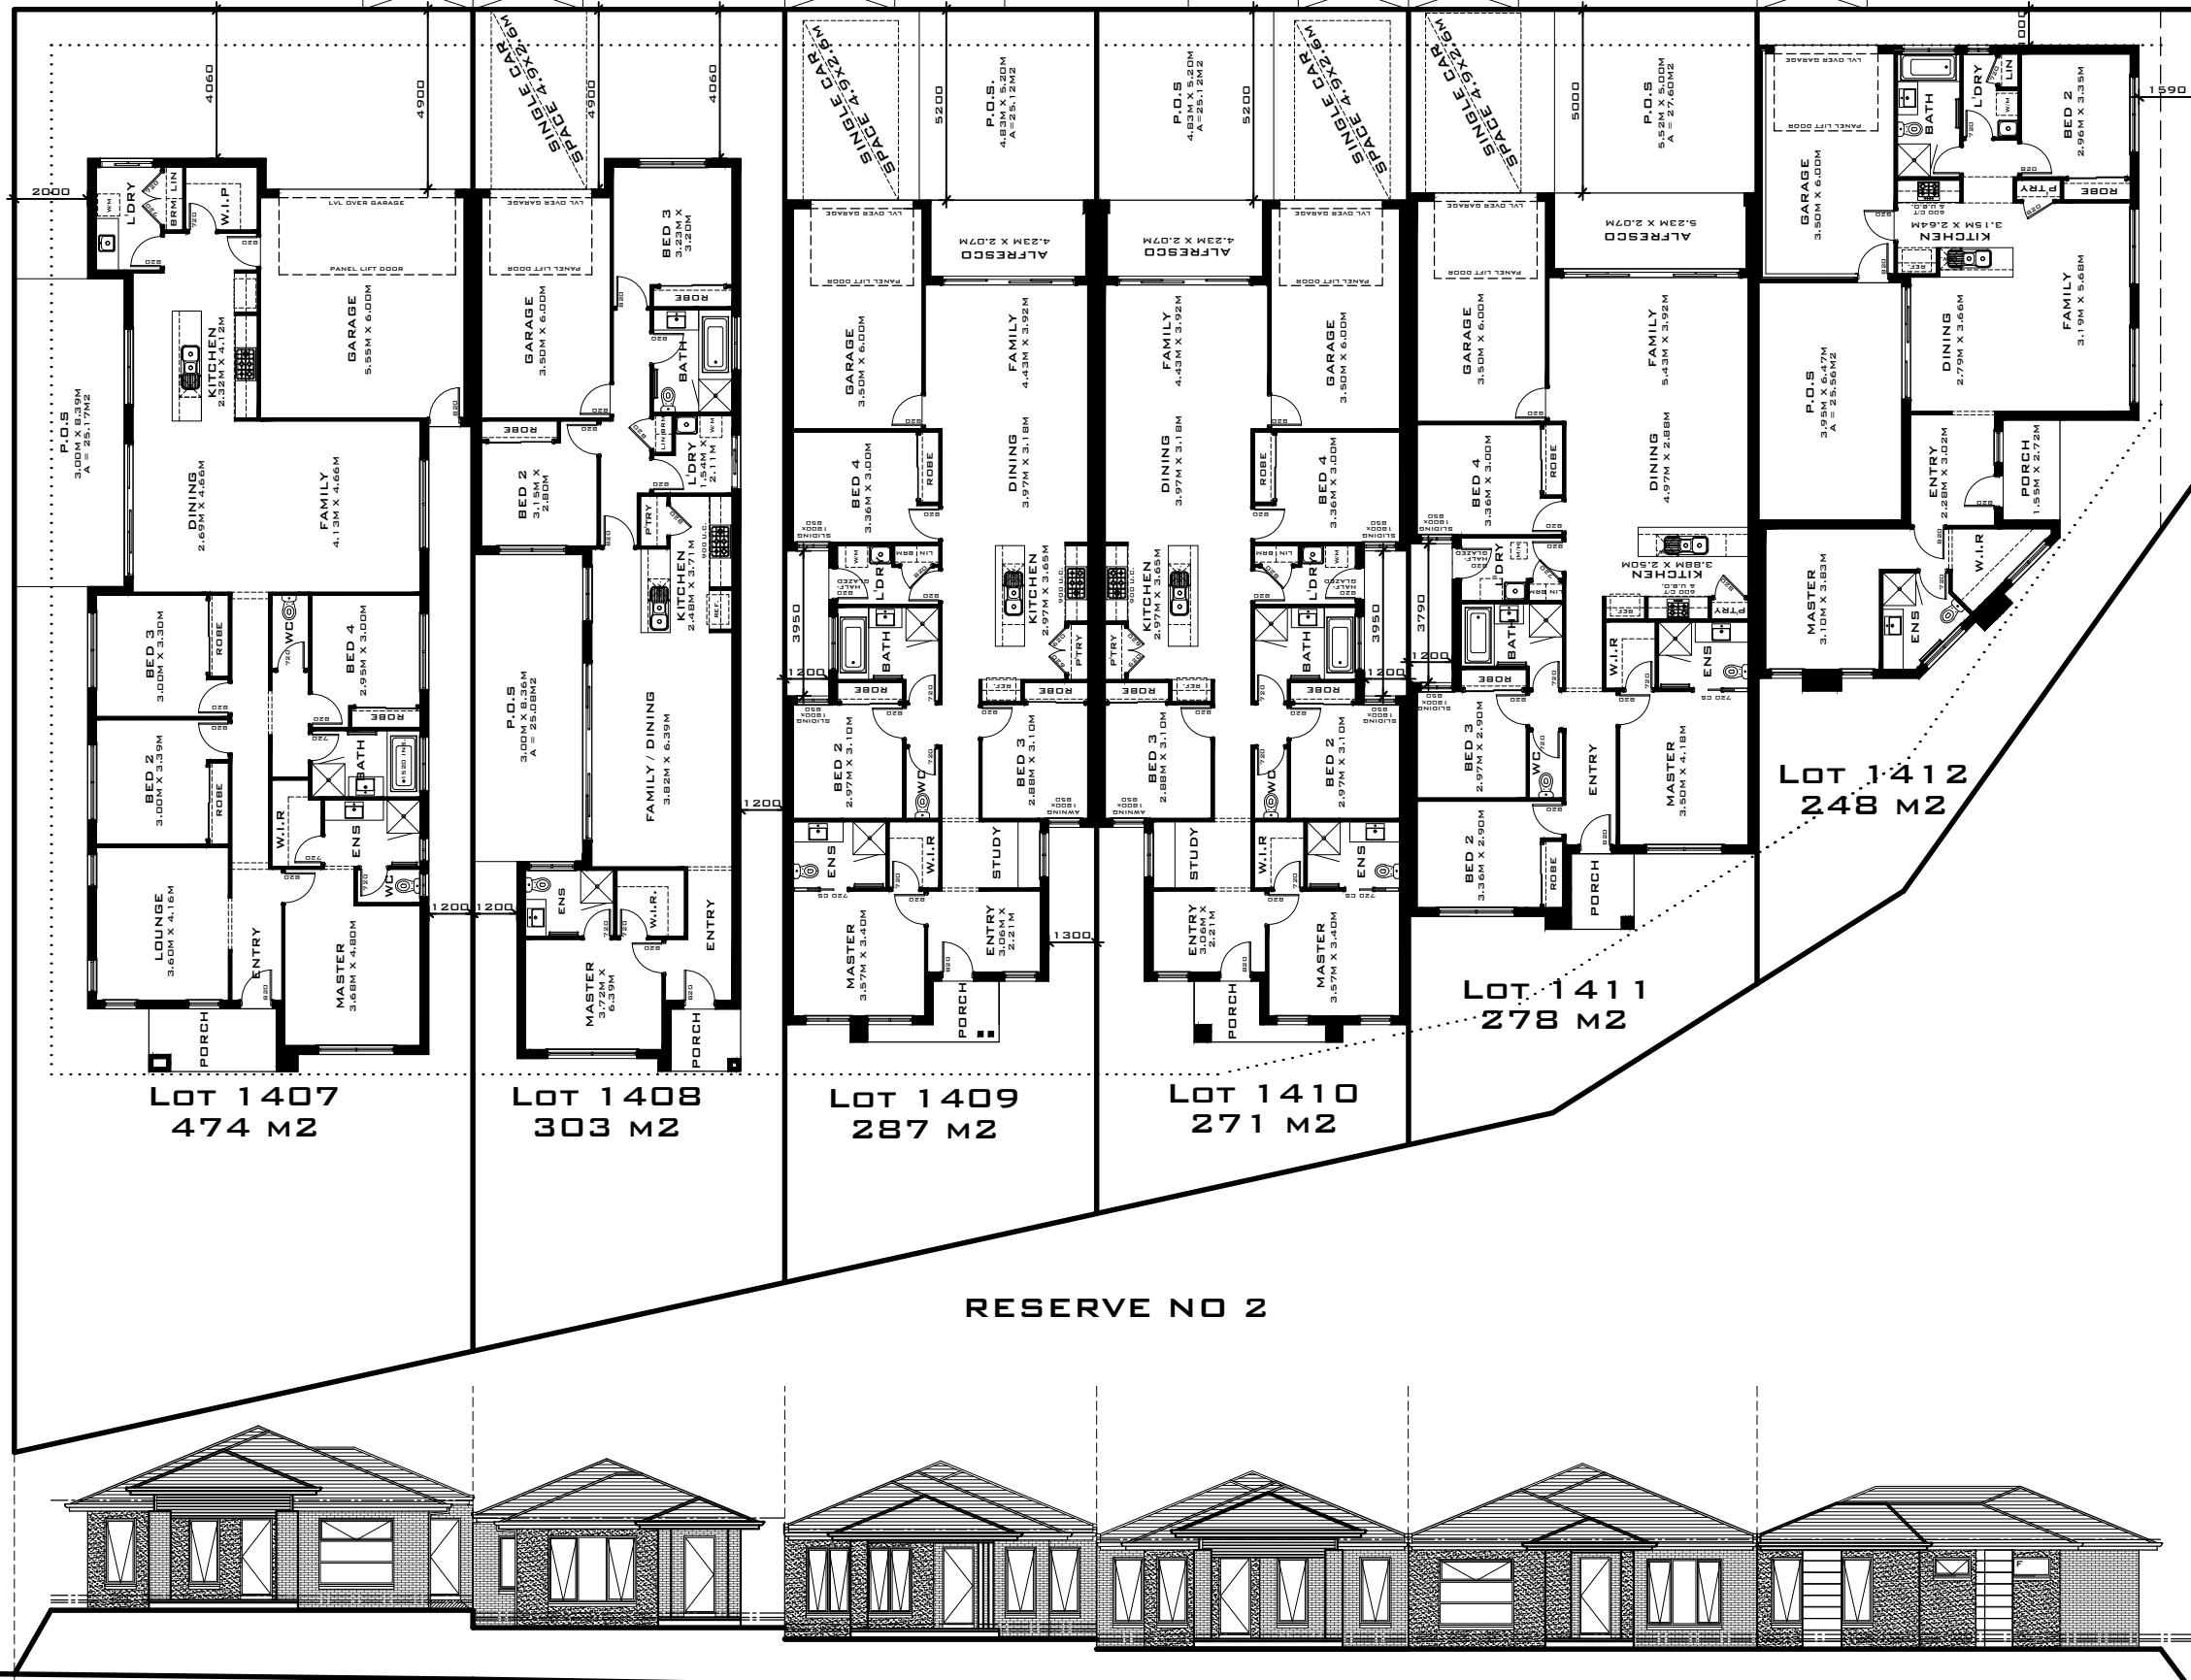

BUILDING AREAS: 1407

GROUND FLOOR	179.31M2	(19.30 SQ)
GARAGE	37.34M2	(4.02 SQ)
PORCH	5.93M2	(0.64 SQ)
ALFRESCO	0.00M2	(0.00 SQ)
TOTAL	222.58M2	(23.96 SQ)

BUILDING AREAS: 1408

GROUND FLOOR	117.90M2	(12.69 SQ)
GARAGE	24.21M2	(2.60 SQ)
PORCH	3.21M2	(0.35 SQ)
ALFRESCO	0.00M2	(0.00 SQ)
TOTAL	145.32M2	(15.64 SQ)

BUILDING AREAS: 1409 - 1410



GROUND FLOOR	142.36M2	(15.32 SQ)
GARAGE	23.80M2	(2.56 SQ)
PORCH	4.03M2	(0.43 SQ)
ALFRESCO	9.36M2	(1.01 SQ)
TOTAL	179.55M2	(19.32 SQ)

BUILDING AREAS: 1411

GROUND FLOOR	138.92M2	(14.95 SQ)
GARAGE	23.80M2	(2.56 SQ)
PORCH	3.77M2	(0.41 SQ)
ALFRESCO	11.43M2	(1.23 SQ)
TOTAL	177.92M2	(19.15 SQ)

BUILDING AREAS: 1412

GROUND FLOOR	103.32M2	(11.12 SQ)
GARAGE	24.78M2	(2.67 SQ)
PORCH	4.22M2	(0.45 SQ)
ALFRESCO	0.00M2	(0.00 SQ)
TOTAL	132.32M2	(14.24 SQ)

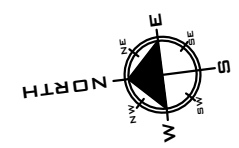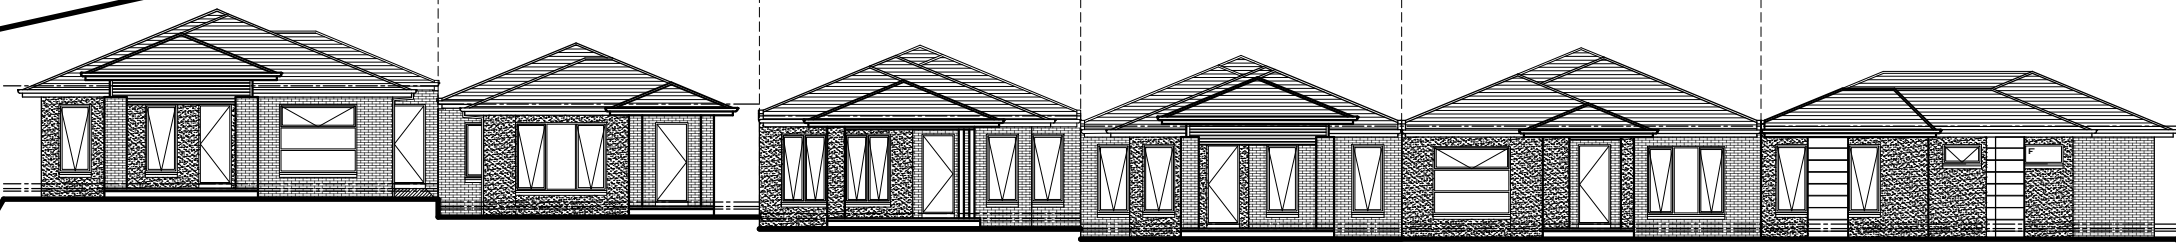

HIGHMARK HOMES
 UNIT 19, 57-63 EUCUMBENE DRIVE
 RAVENHALL, 3023
 PH: 8361 7600 M: 0438 178 367
 BUILDING REG. NO. DB-U5886
 WWW.HIGHMARKHOMES.COM.AU
 ADMIN@HIGHMARKHOMES.COM.AU

© COPYRIGHT, THESE DRAWINGS REMAIN THE PROPERTY OF HIGHMARK HOMES AND CANNOT BE REPRODUCED IN ANY FORM WITHOUT WRITTEN CONSENT OF THE PRINCIPAL.

NO.	DATE	DETAILS
01		
A		
B		
C		
D		
E		
F		
G		


CLIENT
 I/WE.....
 CONFIRM THESE DRAWINGS ACCORD WITH OUR REQUIREMENTS & AUTHORISE THEIR USE FOR NEXT STAGE PURPOSES
 SIGNED.....DATE.....
 SIGNED.....DATE.....

PROPOSED: BRICK VENEER DWELLING
OWNER: HIGHMARK HOMES
SITE: Lots 1407, 1408, 1409 BRADGATE LANE & 1410, 1411, 1412 TRAFFORD LANE
PROJECT NO: 0000

ISSUE DATE: / /
DRAWN: JF
DRAWING NO: A01.01
SCALE: 1:200 @ A3
DRAWING NAME: PLANS



WILLANDRA BLVD

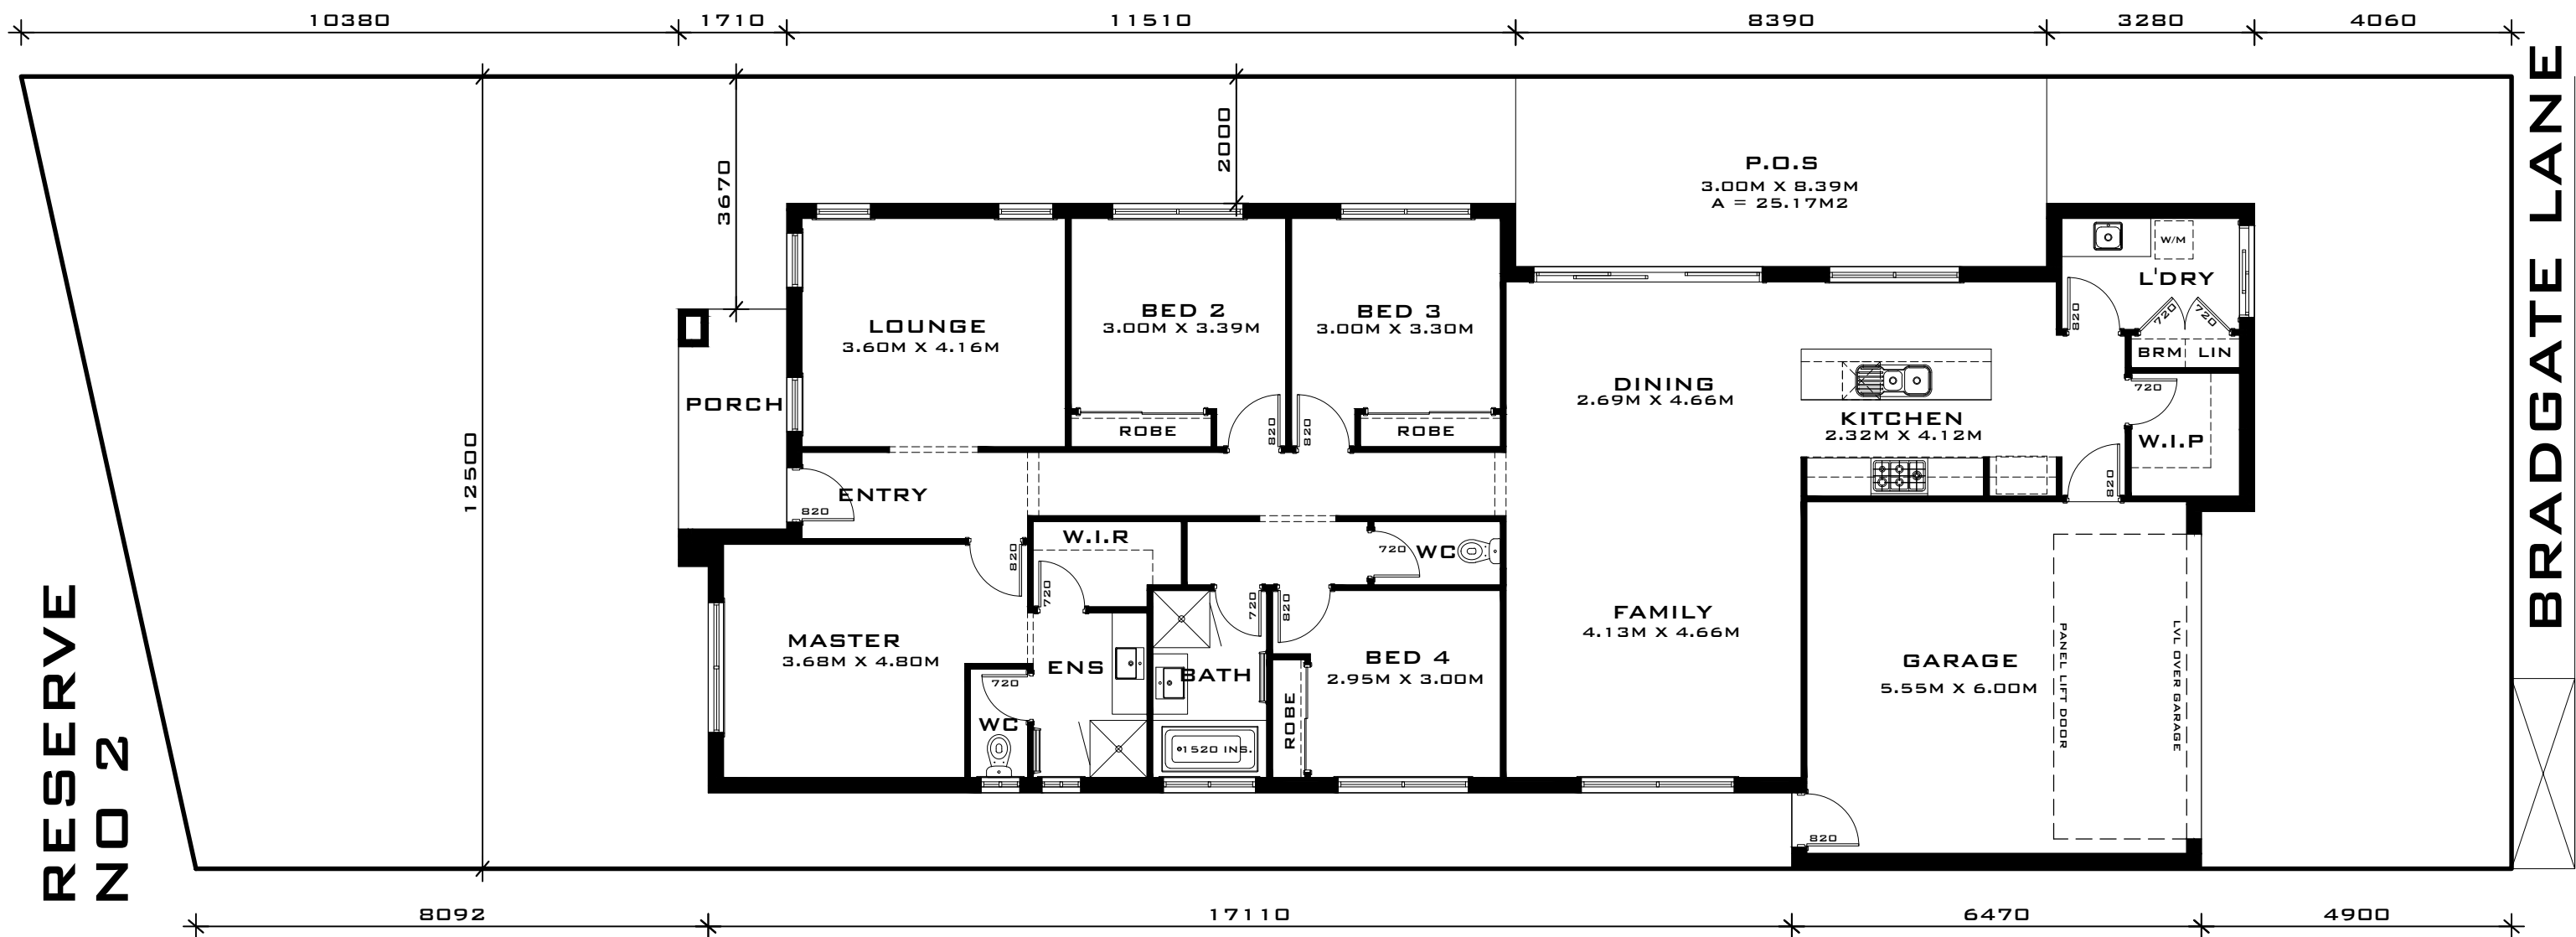

RESERVE NO 2

BRADGATE LANE



FRONT ELEVATION

WEST VIEW



LOT 1407
474 M2

AREAS:

GROUND FLOOR	179.31M2	(19.30 SQ)
GARAGE	37.34M2	(4.02 SQ)
PORCH	5.93M2	(0.64 SQ)
ALFRESCO	0.00M2	(0.00 SQ)
TOTAL	222.58M2	(23.96 SQ)



HIGHMARK HOMES
 UNIT 19, 57-63 EUCUMBENE DRIVE
 RAVENHALL 3023
 PH: 8361 7600 M: 0438 178 367
 BUILDING REG. NO. DB-U5886
 WWW.HIGHMARKHOMES.COM.AU
 ADMIN@HIGHMARKHOMES.COM.AU

© COPYRIGHT, THESE DRAWINGS REMAIN THE PROPERTY OF HIGHMARK HOMES AND CANNOT BE REPRODUCED IN ANY FORM WITHOUT WRITTEN CONSENT OF THE PRINCIPAL.

NO.	DATE	DETAILS
D1		
A		
B		
C		
D		
E		
F		
G		

CLIENT

.....

SIGN OFF

I/WE.....

.....

CONFIRM THESE DRAWINGS ACCORD WITH OUR REQUIREMENTS & AUTHORISE THEIR USE FOR NEXT STAGE PURPOSES

SIGNED.....DATE.....

SIGNED.....DATE.....

PROPOSED: BRICK VENEER DWELLING

OWNER: HIGHMARK HOMES

SITE: LOT 1407 BRADGATE LANE



PROJECT NO: 0000

ISSUE DATE: / /

DRAWN: JF

DRAWING NO: A02.01	SCALE: 1:100 @ A3
------------------------------	-----------------------------

DRAWING NAME:
FLOOR PLAN

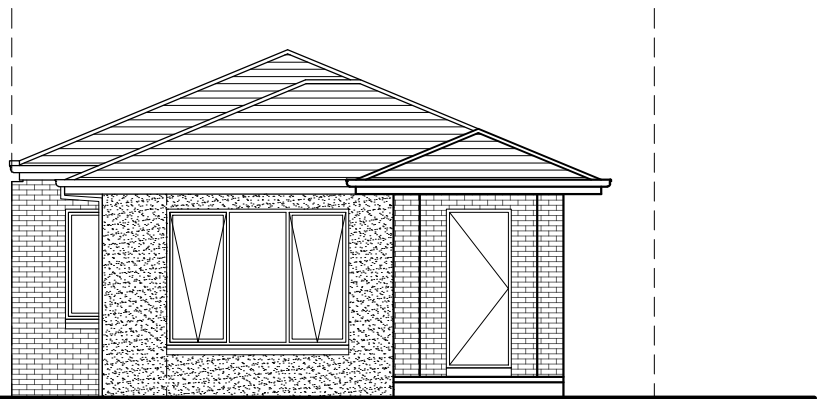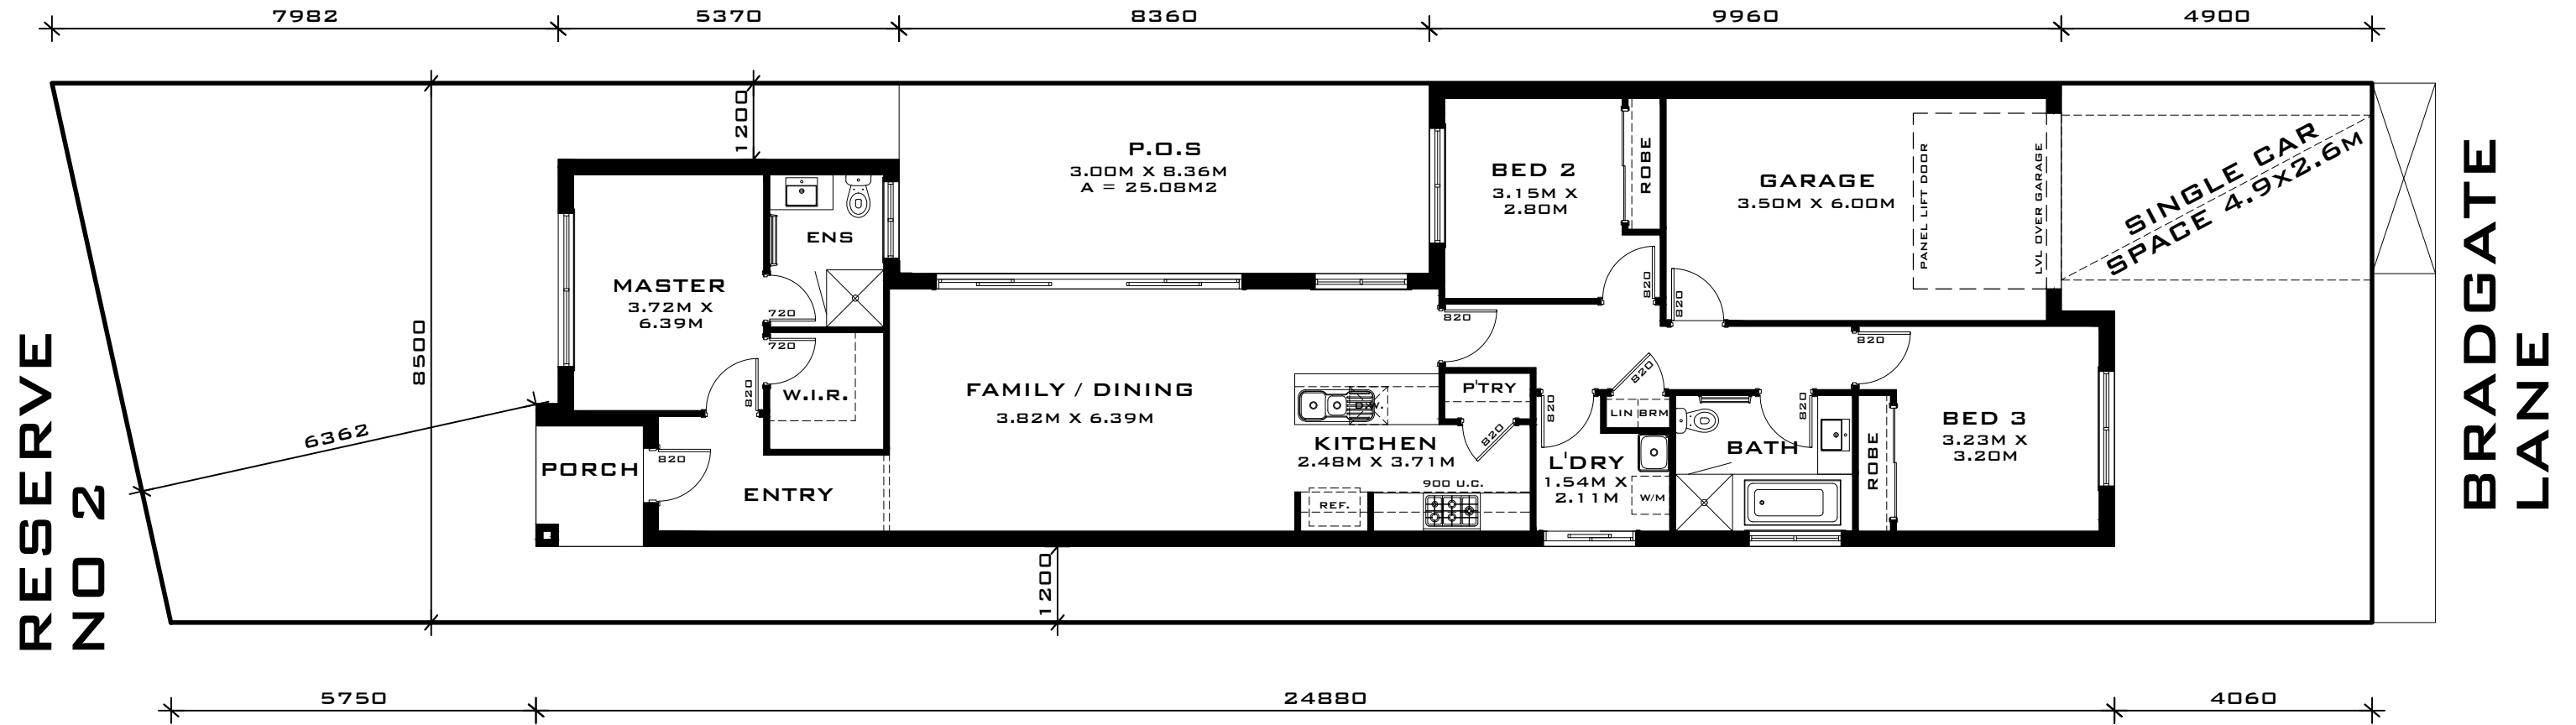

FRONT ELEVATION
WEST VIEW



LOT 1408
303 M2

AREAS:

GROUND FLOOR	117.90M2	(12.69 SQ)
GARAGE	24.21M2	(2.60 SQ)
PORCH	3.21M2	(0.35 SQ)
ALFRESCO	0.00M2	(0.00 SQ)
TOTAL	145.32M2	(15.64 SQ)



HIGHMARK HOMES
UNIT 19, 57-63 EUCUMBENE DRIVE
RAVENHALL 3023
PH: 8361 7600 M: 0438 178 367
BUILDING REG. NO. DB-U5886
WWW.HIGHMARKHOMES.COM.AU
ADMIN@HIGHMARKHOMES.COM.AU



© COPYRIGHT, THESE DRAWINGS REMAIN THE PROPERTY OF HIGHMARK HOMES AND CANNOT BE REPRODUCED IN ANY FORM WITHOUT WRITTEN CONSENT OF THE PRINCIPAL.

NO.	DATE	DETAILS
D1		
A		
B		
C		
D		
E		
F		
G		

CLIENT
I/WE.....
CONFIRM THESE DRAWINGS ACCORD WITH OUR REQUIREMENTS & AUTHORISE THEIR USE FOR NEXT STAGE PURPOSES
SIGNED.....DATE.....
SIGNED.....DATE.....


PROPOSED:
BRICK VENEER DWELLING
OWNER: HIGHMARK HOMES
SITE: LOT 1408 BRADGATE LANE
PROJECT NO: 0000

ISSUE DATE:	
/ /	
DRAWN: JF	
DRAWING NO: A02.01	SCALE: 1:100 @ A3
DRAWING NAME: FLOOR PLAN	

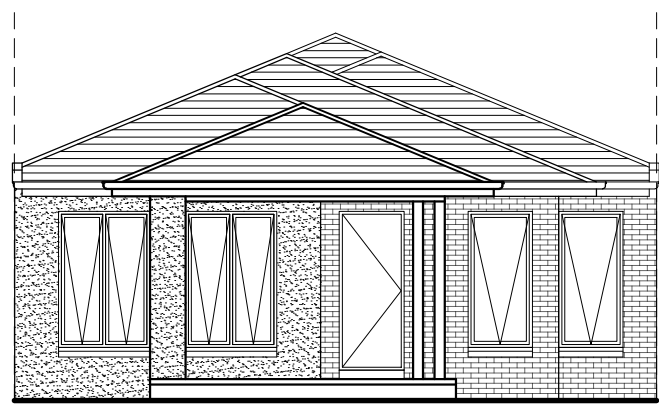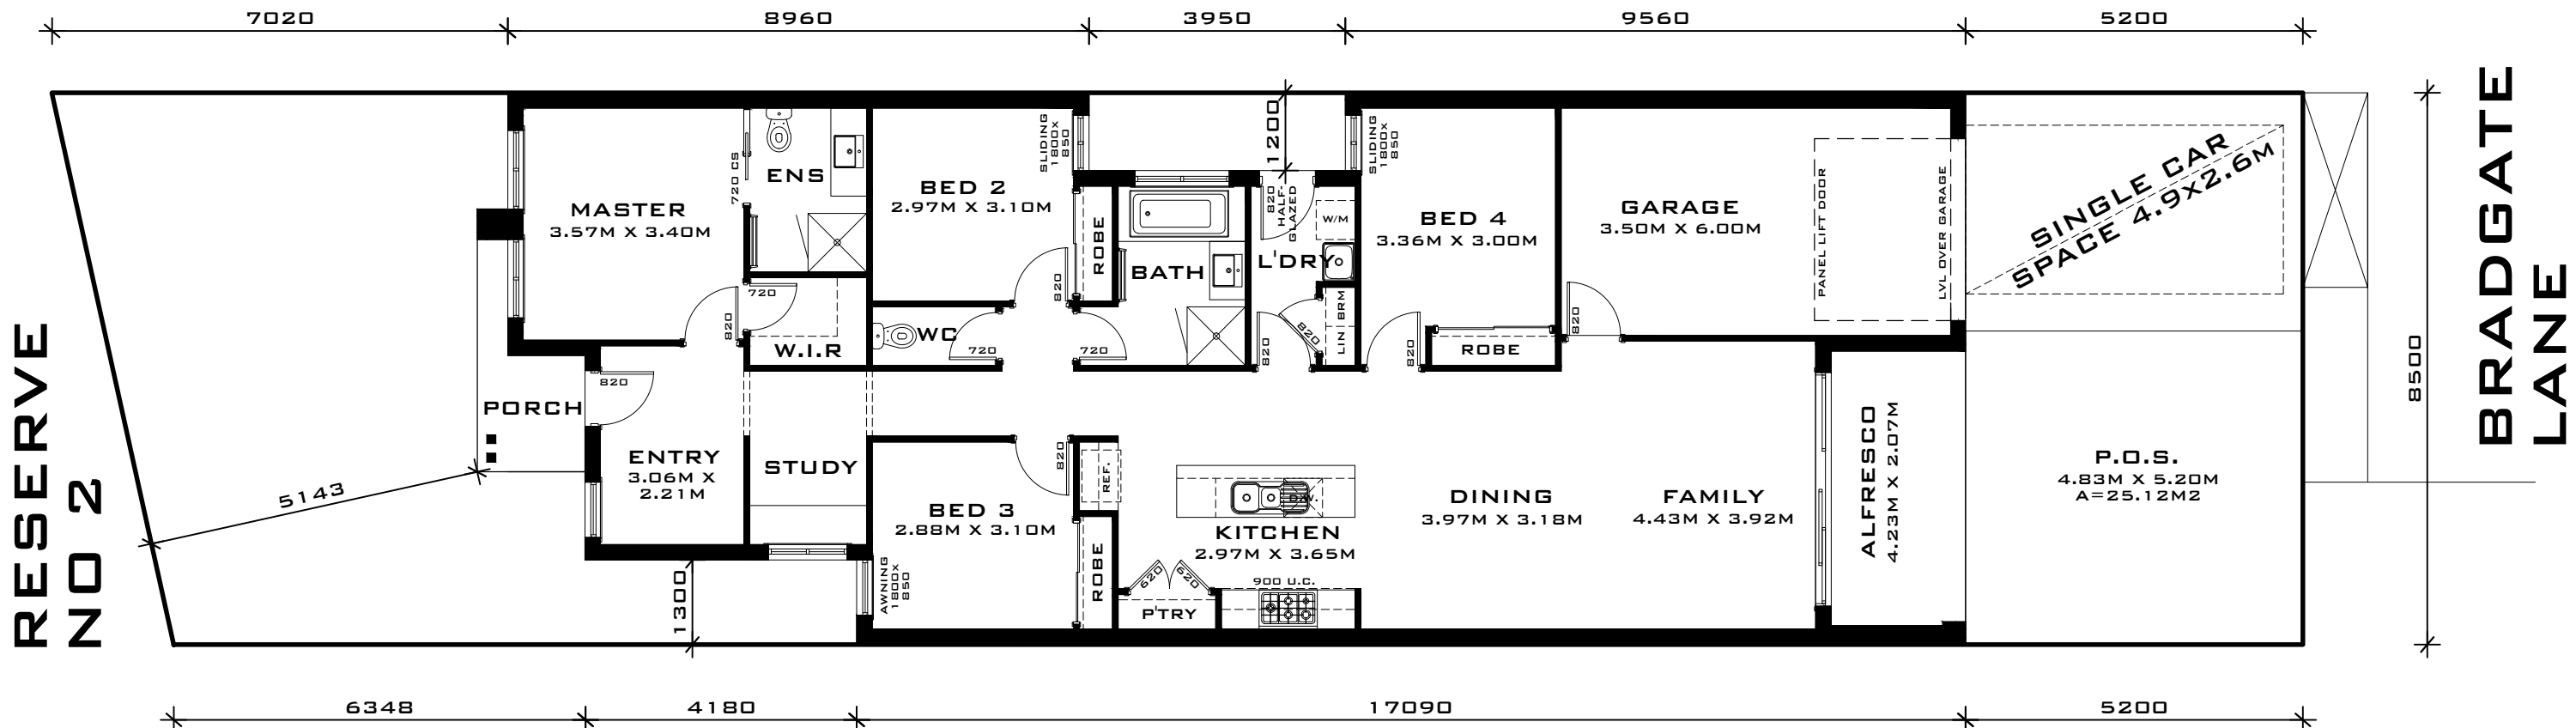

FRONT ELEVATION

WEST VIEW

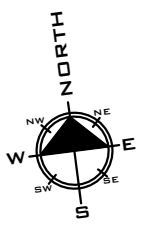

LOT 1409
287 M2

AREAS:

GROUND FLOOR	142.36M2	(15.32 SQ)
GARAGE	23.80M2	(2.56 SQ)
PORCH	4.03M2	(0.43 SQ)
ALFRESCO	9.36M2	(1.01 SQ)
TOTAL	179.55M2	(19.32 SQ)

HIGHMARK HOMES
UNIT 19, 57-63 EUCUMBENE DRIVE
RAVENHALL 3023
PH: 8361 7600 M: 0438 178 367
BUILDING REG. NO. DB-U5886
WWW.HIGHMARKHOMES.COM.AU
ADMIN@HIGHMARKHOMES.COM.AU



© COPYRIGHT, THESE DRAWINGS REMAIN THE PROPERTY OF HIGHMARK HOMES AND CANNOT BE REPRODUCED IN ANY FORM WITHOUT WRITTEN CONSENT OF THE PRINCIPAL.

NO.	DATE	DETAILS
D1		
A		
B		
C		
D		
E		
F		
G		


SIGN OFF	CLIENT
	I/WE.....
	CONFIRM THESE DRAWINGS ACCORD WITH OUR REQUIREMENTS & AUTHORISE THEIR USE FOR NEXT STAGE PURPOSES
	SIGNED.....DATE.....
	SIGNED.....DATE.....

PROJECT
PROPOSED: BRICK VENEER DWELLING
OWNER: HIGHMARK HOMES
SITE: LOT 1409 BRADGATE LANE
PROJECT NO: 0000

ISSUE DATE: / /	
DRAWN: JF	
DRAWING NO: A02.01	SCALE: 1:100 @ A3
DRAWING NAME: FLOOR PLAN	

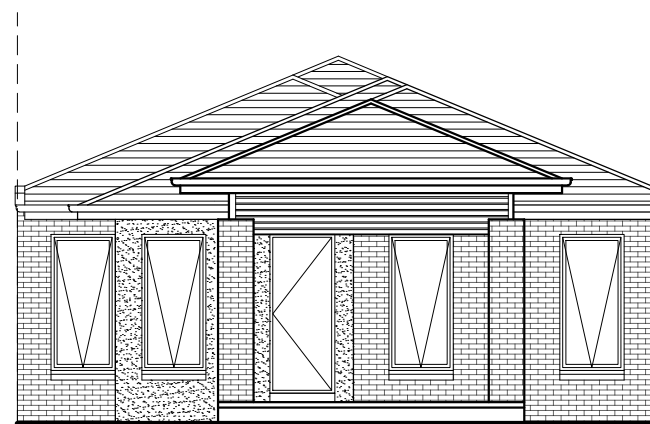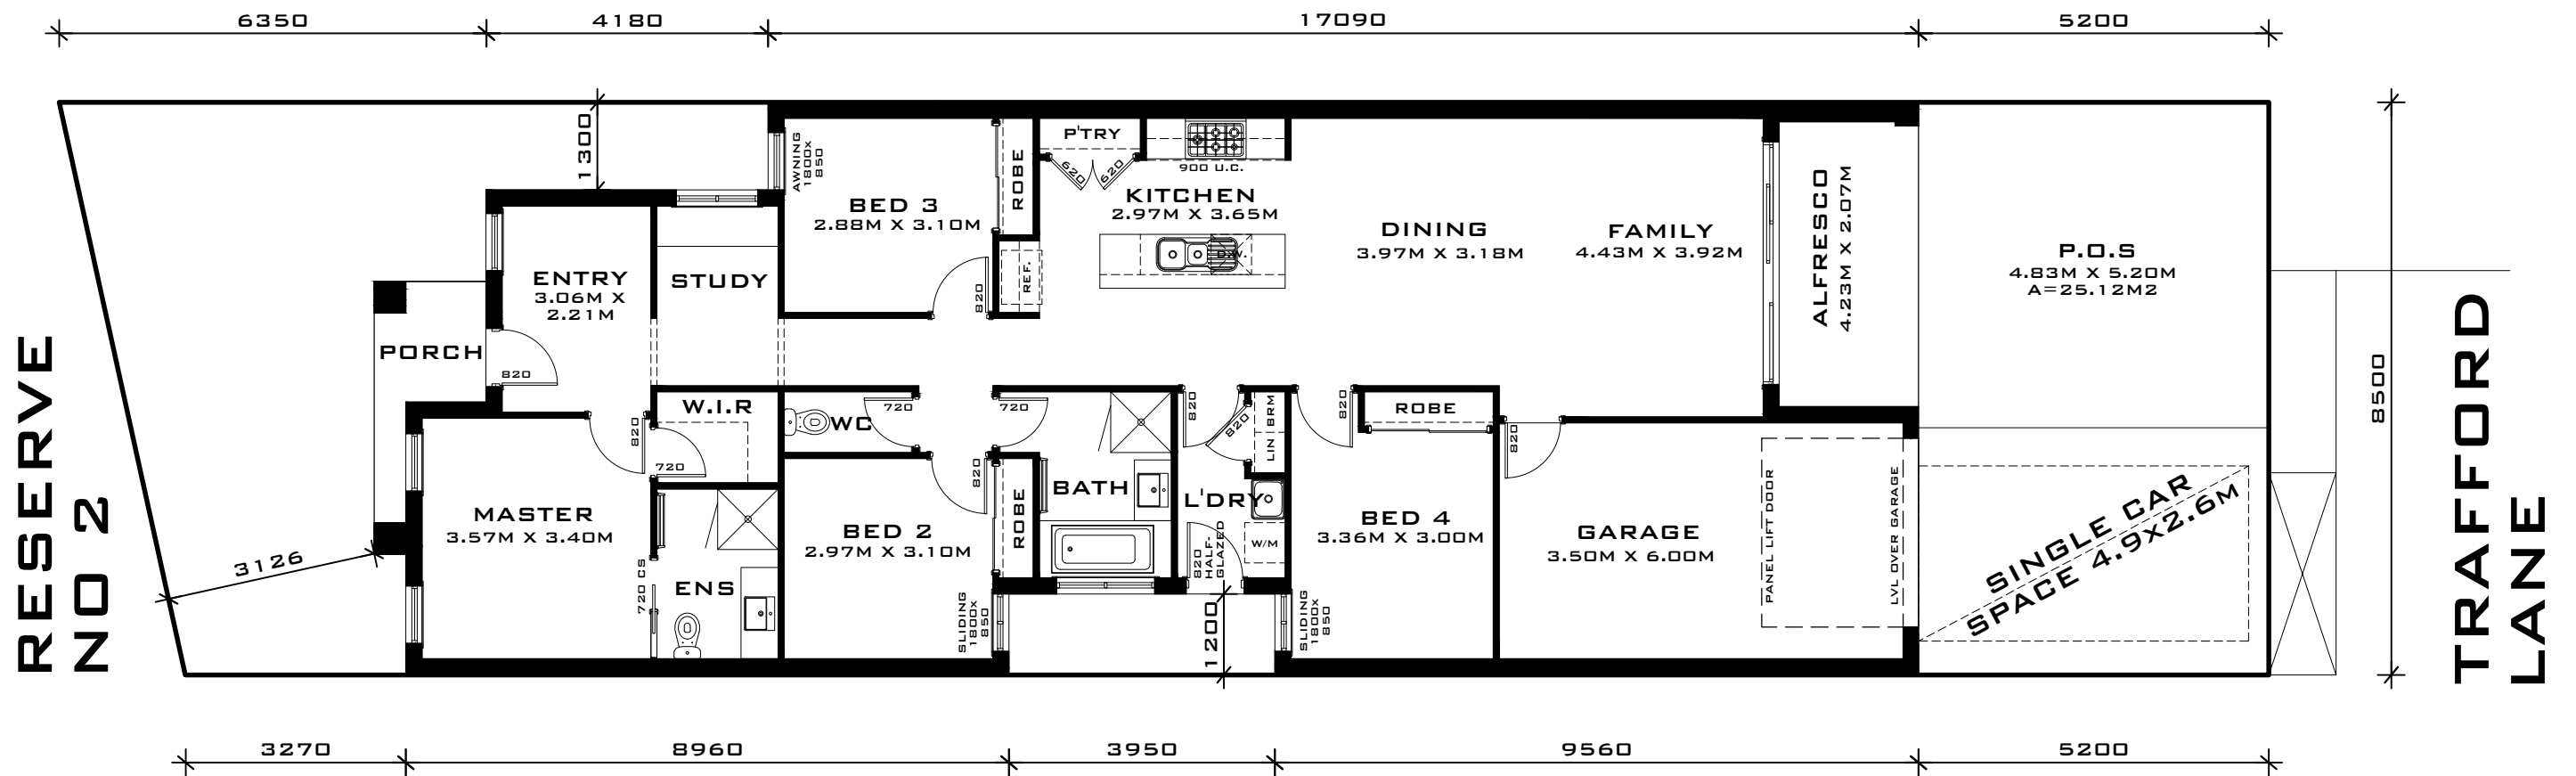

FRONT ELEVATION
WEST VIEW

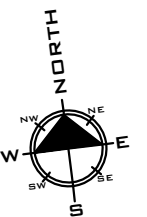

LOT 1410
271 M2

AREAS:

GROUND FLOOR	142.36M2	(15.32 SQ)
GARAGE	23.80M2	(2.56 SQ)
PORCH	4.03M2	(0.43 SQ)
ALFRESCO	9.36M2	(1.01 SQ)
TOTAL	179.55M2	(19.32 SQ)



HIGHMARK HOMES
UNIT 19, 57-63 EUCUMBENE DRIVE
RAVENHALL 3023
PH: 8361 7600 M: 0438 178 367
BUILDING REG. NO. DB-US886
WWW.HIGHMARKHOMES.COM.AU
ADMIN@HIGHMARKHOMES.COM.AU


© COPYRIGHT, THESE DRAWINGS REMAIN THE PROPERTY OF HIGHMARK HOMES AND CANNOT BE REPRODUCED IN ANY FORM WITHOUT WRITTEN CONSENT OF THE PRINCIPAL.

NO.	DATE	DETAILS
D1		
A		
B		
C		
D		
E		
F		
G		

CLIENT
I/WE.....
CONFIRM THESE DRAWINGS ACCORD WITH OUR REQUIREMENTS & AUTHORISE THEIR USE FOR NEXT STAGE PURPOSES
SIGNED.....DATE.....
SIGNED.....DATE.....


PROJECT
PROPOSED: BRICK VENEER DWELLING
OWNER: HIGHMARK HOMES
SITE: LOT 1410 TRAFFORD LANE
PROJECT NO: 0000

ISSUE DATE:	SCALE:
/ /	1:100 @ A3
DRAWING NAME: FLOOR PLAN	

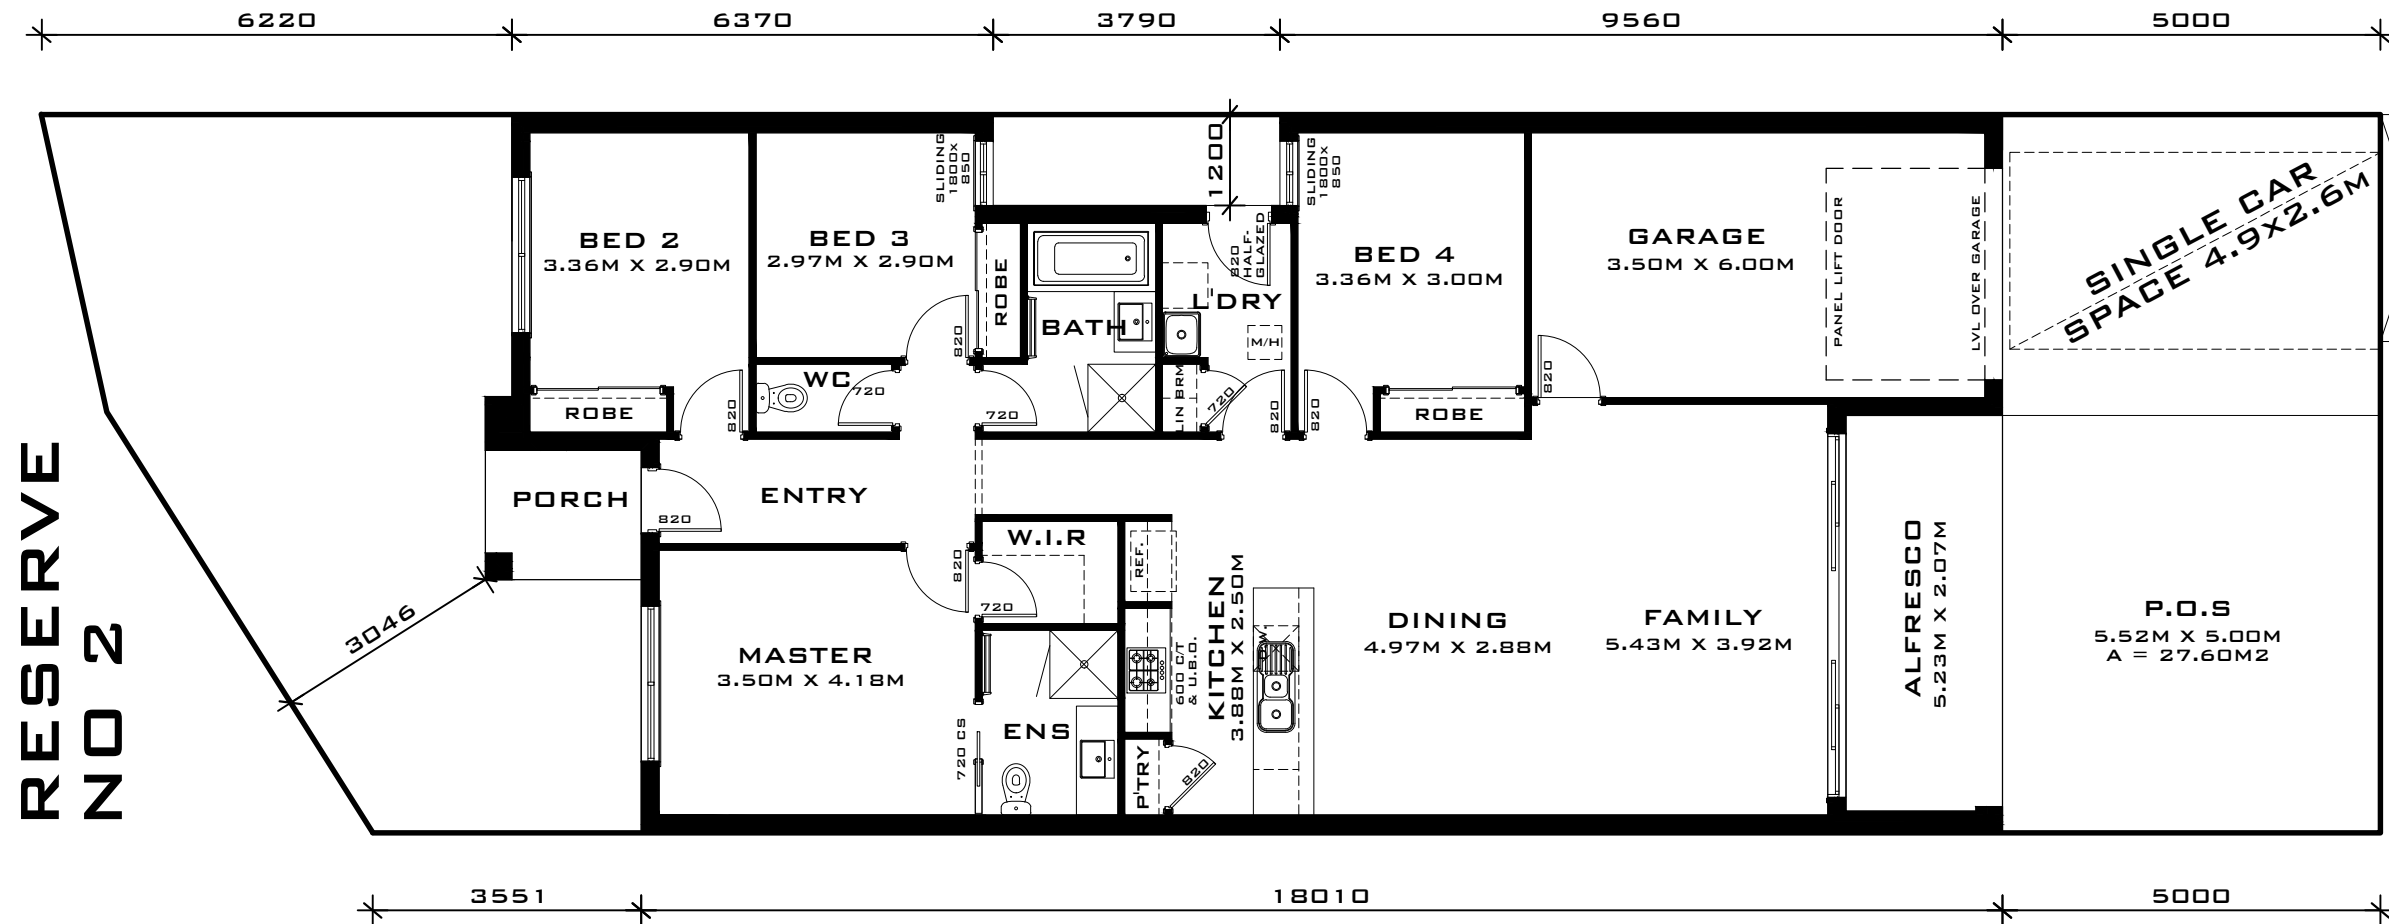

RESERVE
NO 2

TRAFFORD
LANE

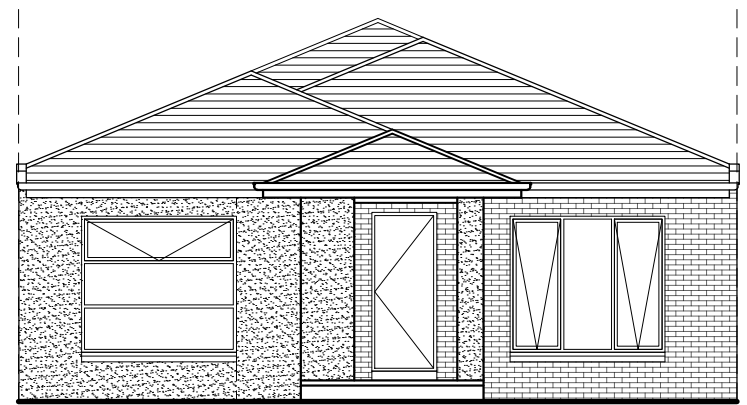

FRONT ELEVATION

WEST VIEW



LOT 1411
278 M2

AREAS:

GROUND FLOOR	138.92M2	(14.95 SQ)
GARAGE	23.80M2	(2.56 SQ)
PORCH	3.77M2	(0.41 SQ)
ALFRESCO	11.43M2	(1.23 SQ)
TOTAL	177.92M2	(19.15 SQ)

HIGHMARK HOMES
 UNIT 19, 57-63 EUCUMBENE DRIVE
 RAVENHALL 3023
 PH: 8361 7600 M: 0438 178 367
 BUILDING REG. NO. DB-US886
 WWW.HIGHMARKHOMES.COM.AU
 ADMIN@HIGHMARKHOMES.COM.AU
© COPYRIGHT, THESE DRAWINGS REMAIN THE PROPERTY OF HIGHMARK HOMES AND CANNOT BE REPRODUCED IN ANY FORM WITHOUT WRITTEN CONSENT OF THE PRINCIPAL.

NO.	DATE	DETAILS
D1		
A		
B		
C		
D		
E		
F		
G		

CLIENT

CONFIRM THESE DRAWINGS ACCORD WITH OUR REQUIREMENTS & AUTHORISE THEIR USE FOR NEXT STAGE PURPOSES

SIGNED.....DATE.....
 SIGNED.....DATE.....

PROPOSED: BRICK VENEER DWELLING

OWNER: HIGHMARK HOMES

SITE: LOT 1411 TRAFFORD LANE

PROJECT NO: 0000


ISSUE DATE: / /

DRAWN: JF

DRAWING NO: A02.01


SCALE: 1:100 @ A3

DRAWING NAME:
FLOOR PLAN

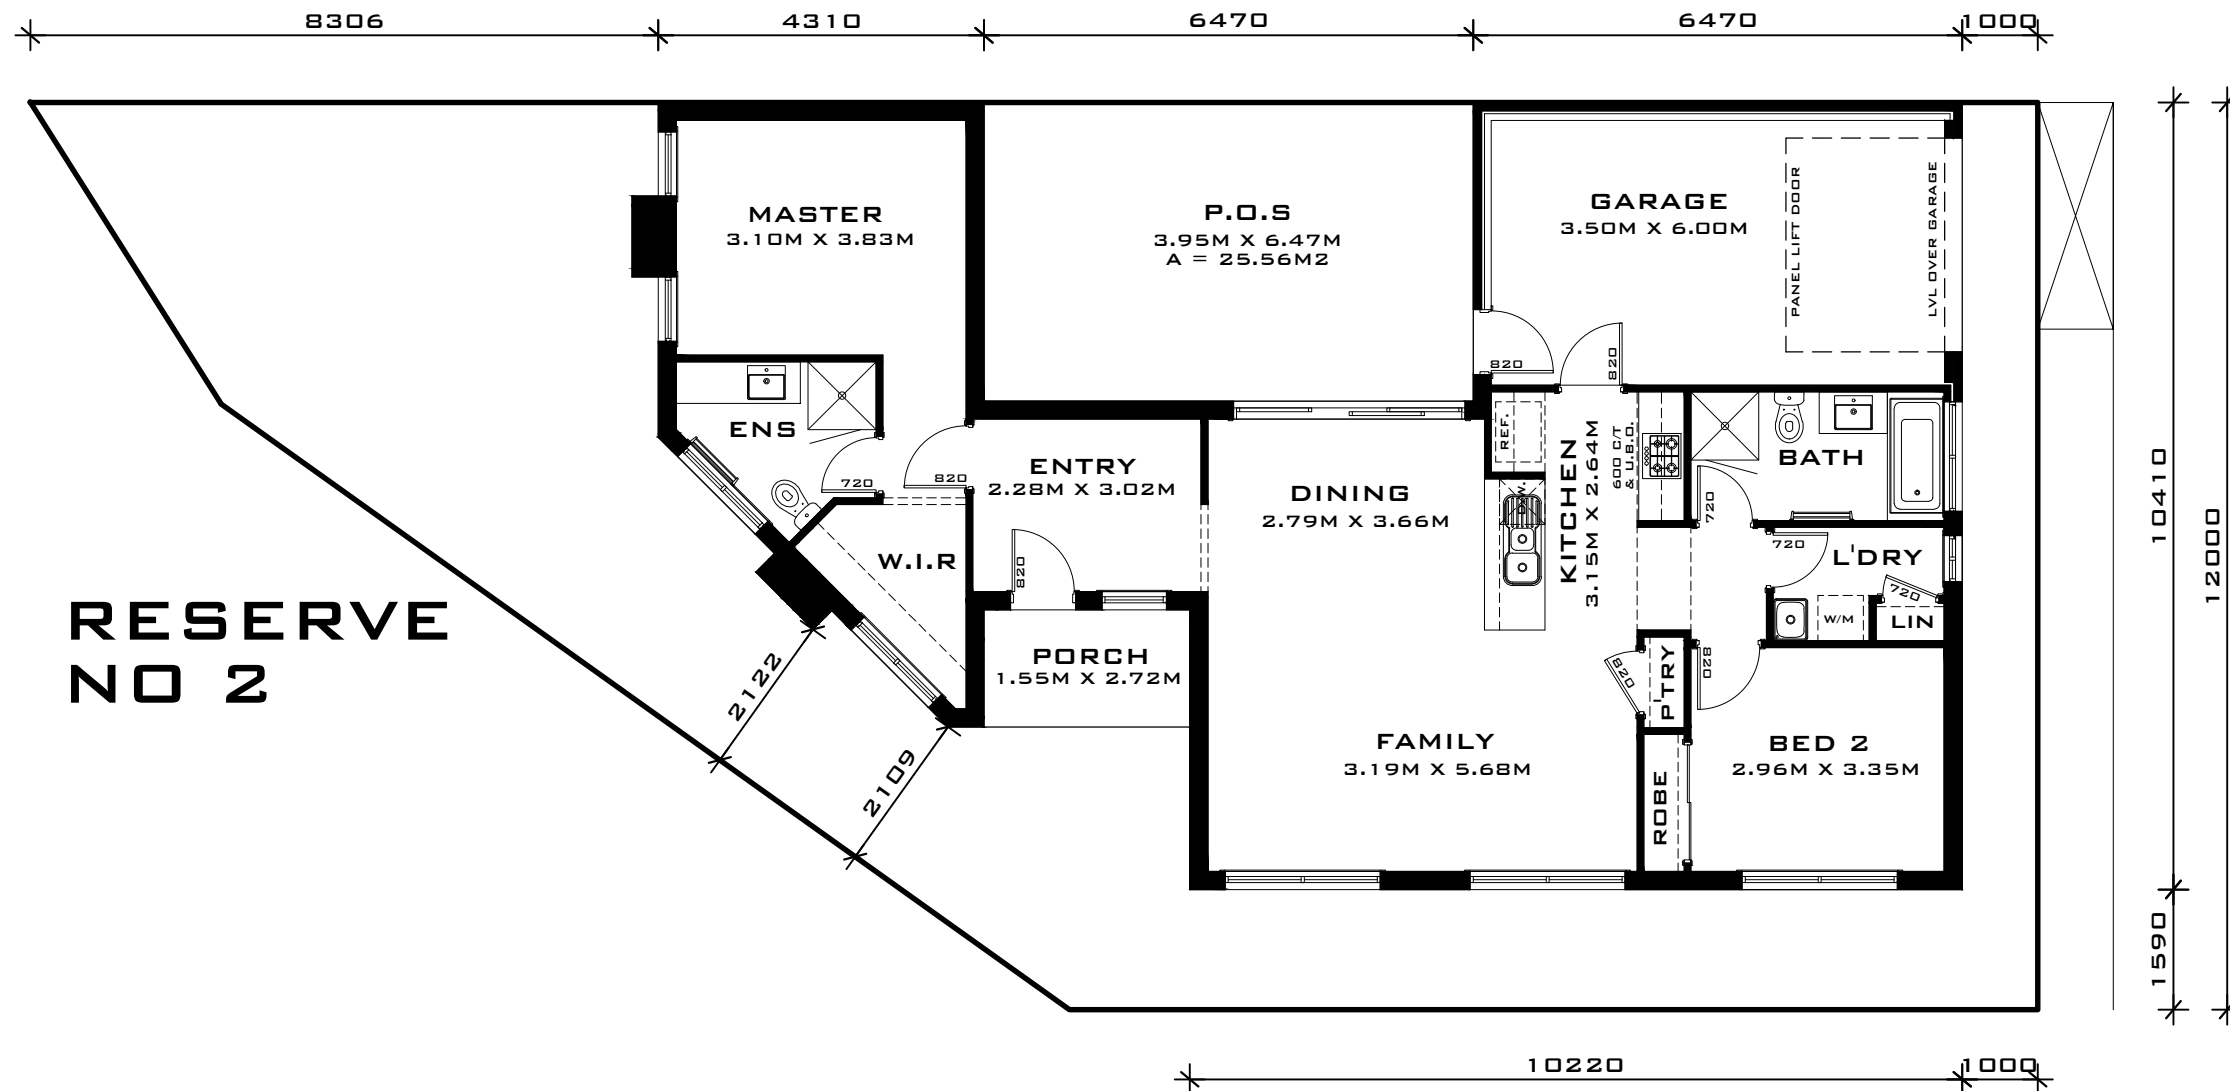


**RESERVE
NO 2**

**TRAFFORD
LANE**

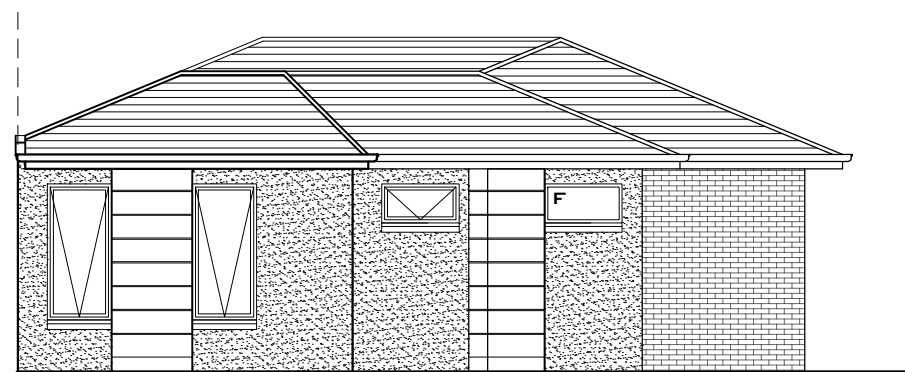

FRONT ELEVATION
WEST VIEW

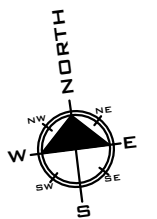

**LOT 1412
248 M2**

AREAS:

GROUND FLOOR	103.32M2	(11.12 SQ)
GARAGE	24.78M2	(2.67 SQ)
PORCH	4.22M2	(0.45 SQ)
ALFRESCO	0.00M2	(0.00 SQ)
TOTAL	132.32M2	(14.24 SQ)

HIGHMARK HOMES
 UNIT 19, 57-63 EUCUMBENE DRIVE
 RAVENHALL 3023
 PH: 8361 7600 M: 0438 178 367
 BUILDING REG. NO. DB-US886
 WWW.HIGHMARKHOMES.COM.AU
 ADMIN@HIGHMARKHOMES.COM.AU
© COPYRIGHT, THESE DRAWINGS REMAIN THE PROPERTY OF
 HIGHMARK HOMES AND CANNOT BE REPRODUCED IN ANY FORM
 WITHOUT WRITTEN CONSENT OF THE PRINCIPAL.

NO.	DATE	DETAILS
D1		
A		
B		
C		
D		
E		
F		
G		

CLIENT
 I/WE.....

**CONFIRM THESE DRAWINGS ACCORD
 WITH OUR REQUIREMENTS &
 AUTHORISE THEIR USE FOR NEXT
 STAGE PURPOSES**
 SIGNED.....DATE.....
 SIGNED.....DATE.....

PROPOSED: BRICK VENEER DWELLING
OWNER: HIGHMARK HOMES
**SITE: LOTS 1407, 1408, 1409
 BRADGATE LANE & 1410,
 1411, 1412 TRAFFORD LANE**
PROJECT NO: 0000

ISSUE DATE: / /
DRAWN: JF
DRAWING NO: A02.01 **SCALE: 1:100 @ A3**
DRAWING NAME: FLOOR PLAN